



SECTION

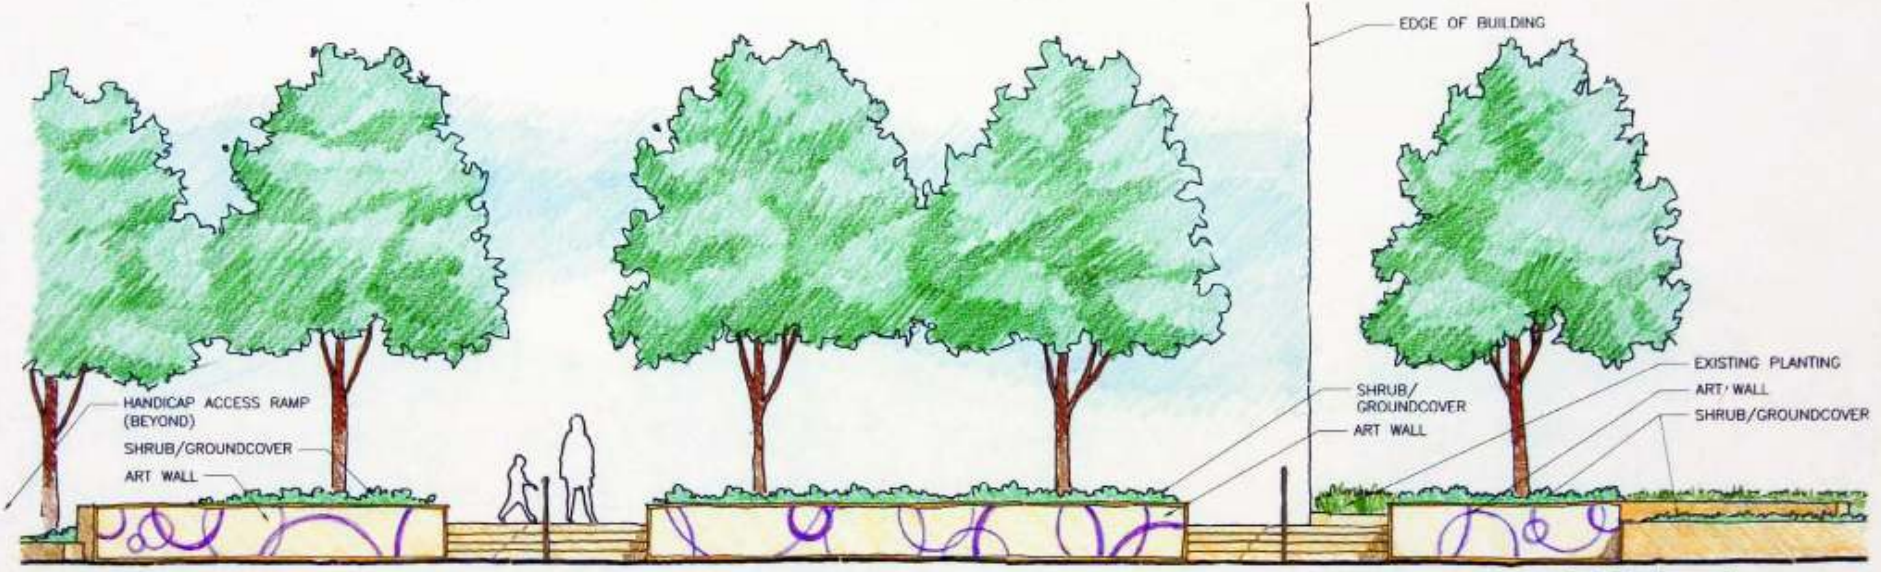

ELEVATION

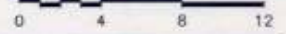

THIS DRAWING IS CONCEPTUAL IN NATURE AND IS SUBJECT TO CHANGE. NO WARRANTIES OR REPRESENTATIONS, EXPRESSED OR IMPLIED, CONCERNING THE ACTUAL DESIGN, LOCATION OR CHARACTER OF THE PLANT ARE INTENDED. THIS PLAN IS NOT FOR PERMIT OR CONSTRUCTION PURPOSES.


CONCEPTUAL DRAWING
APRIL 01, 2010
CCA PROJECT NO. 100-008

JOHNSTON MIDDLE SCHOOL
Option 2 - Section & Elevation
Landscape Improvements
HISD / Spark School Park Program
Houston, TX




CLARK CONDON ASSOCIATES
LANDSCAPE ARCHITECTURE

14001 South Loop West, Houston, Texas 77059
Tel: 713.871.0000 Fax: 713.871.0000
www.clarkcondon.com

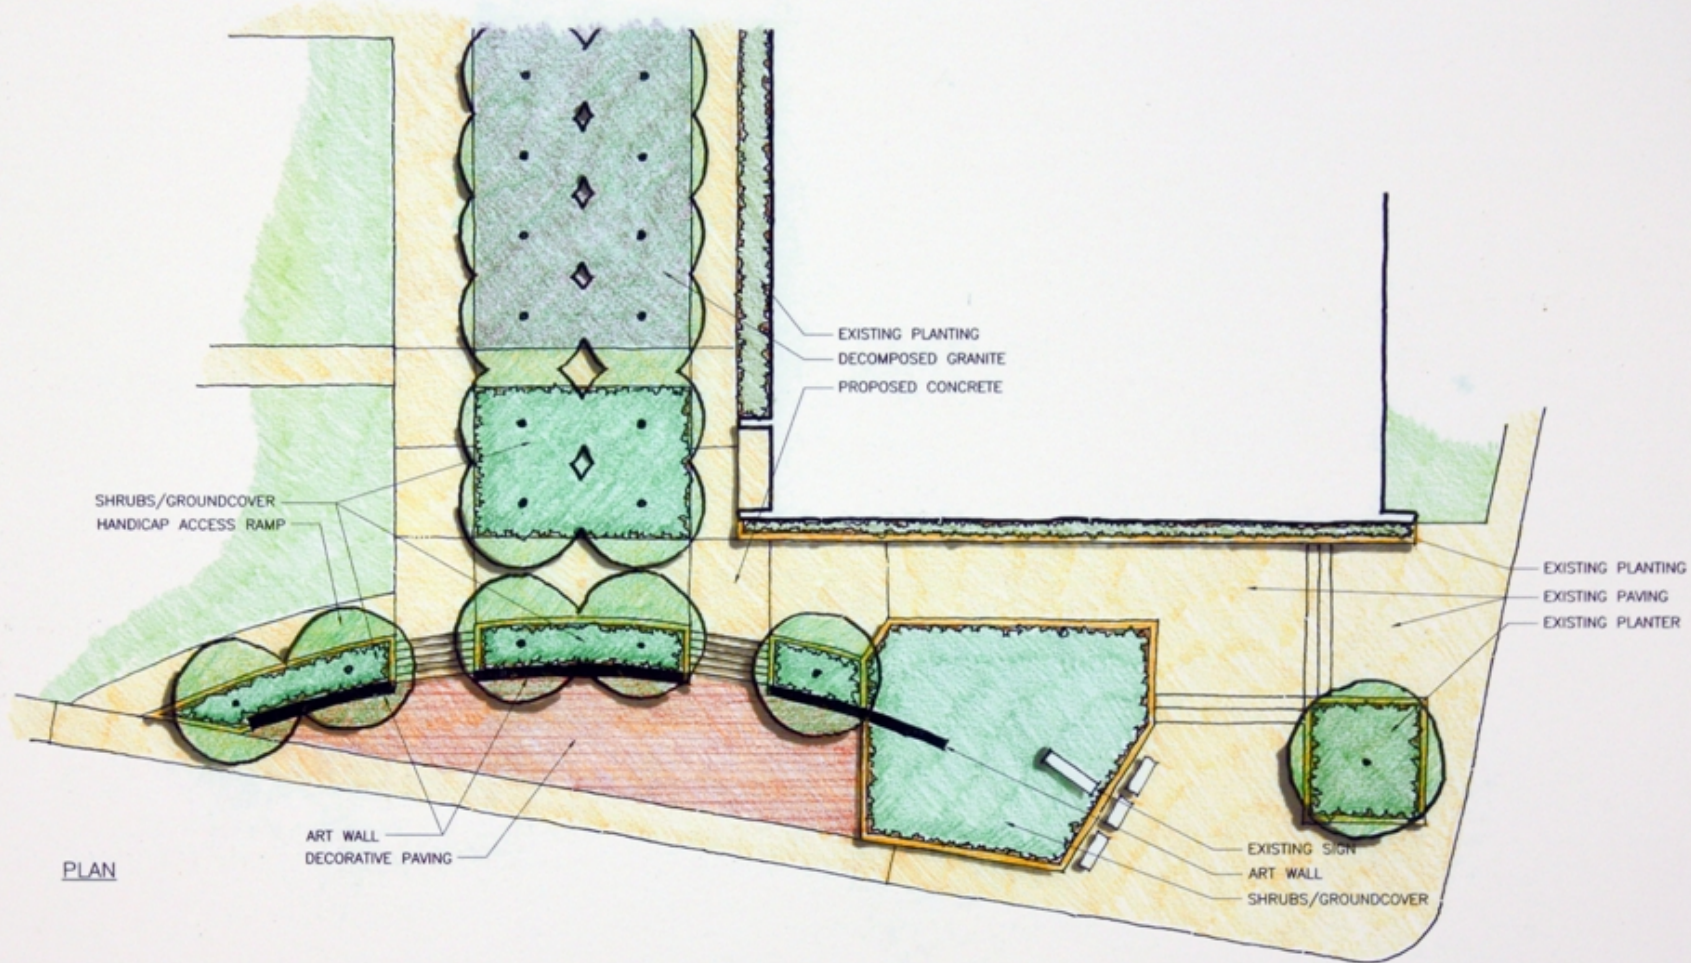

PLAN

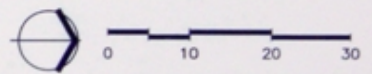

THIS DRAWING IS CONCEPTUAL IN NATURE AND IS SUBJECT TO CHANGE.
NO WARRANTIES OR REPRESENTATIONS, EXPRESSED OR IMPLIED CONCERNING
THE ACTUAL DESIGN, LOCATION OR CONSTRUCTION OF THIS PLAN ARE INTENDED.
THIS PLAN IS NOT FOR PERMIT OR CONSTRUCTION PURPOSES.

JOHNSTON MIDDLE SCHOOL

Option 2 - Plan
Landscape Improvements
HISD / Spark School Park Program
Houston, TX

CONCEPTUAL DRAWING
APRIL 01, 2010
CCA PROJECT NO. 109-068



14011 South Loop West, Houston, Texas 77059
409.793.8000 ext. 400
www.clarkcondon.com